


PLAN OF
LOTS A, B, C AND D, BEING SUBDIVISION OF LOTS 41 AND 42
OF FITZGERALD SETTLEMENT
PROVINCE OF ALBERTA

Scale: 2 chains to an inch

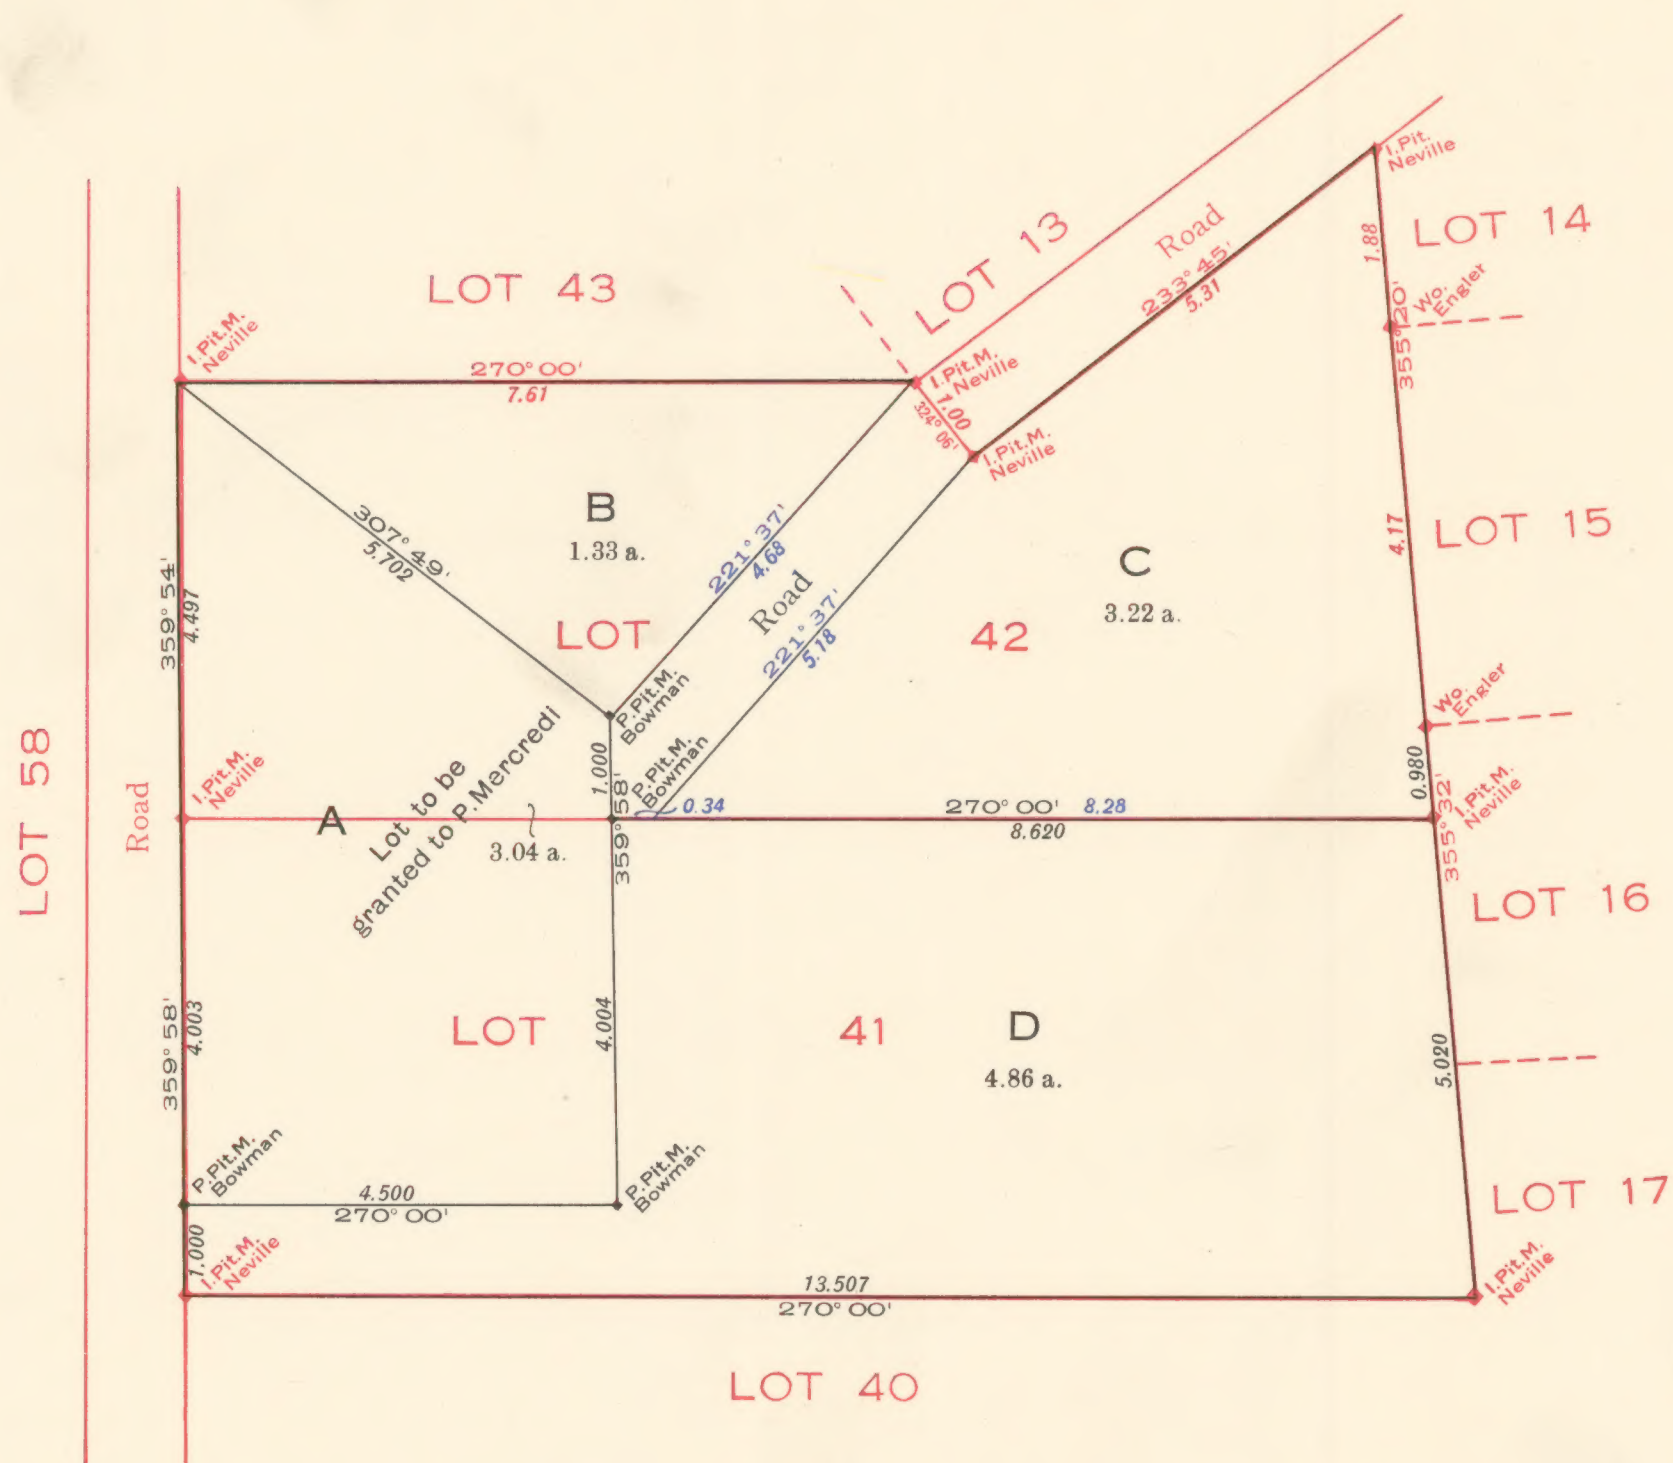

NOTE

Compiled from official surveys by
C. Engler.....D.L.S.....7th July.....1910
E. A. Neville ..D.L.S.....7th August...1912
E.P. Bowman, D.L.S....3rd June1921

Distances are in chains.
Bearings are reckoned from the astronomical meridian through the southeast corner of lot 41.
Areas are in acres.
Lot designations are shown thus.....A
New subdivision is shown in black.
Original survey of lots 41 and 42 according to the plan of Fitzgerald Settlement dated 26th Dec., 1913, shown in red.
Calculated bearings and chainages are shown in blue.
The name at a monument is that of the surveyor who erected or restored the monument.
P. stands for standard post; I. for old pattern iron post; Wo. for wooden post; Pit. for four pits; M. for mound.

Department of the Interior,
Ottawa, 9th June, 1923

Approved and Confirmed

J. Shank
For Surveyor General

REPRINTED AT THE OFFICE OF THE DIRECTOR OF SURVEYS, EDMONTON, ALBERTA.

MAP COLLECTION
UNIVERSITY OF ALBERTA
EDMONTON, ALBERTA
CANADA

Alta-town plans
FITZGERALD (1923) [Arch] 3